



TYPICAL WALL SECTION
SCALE: 1/2" = 1' - 0"

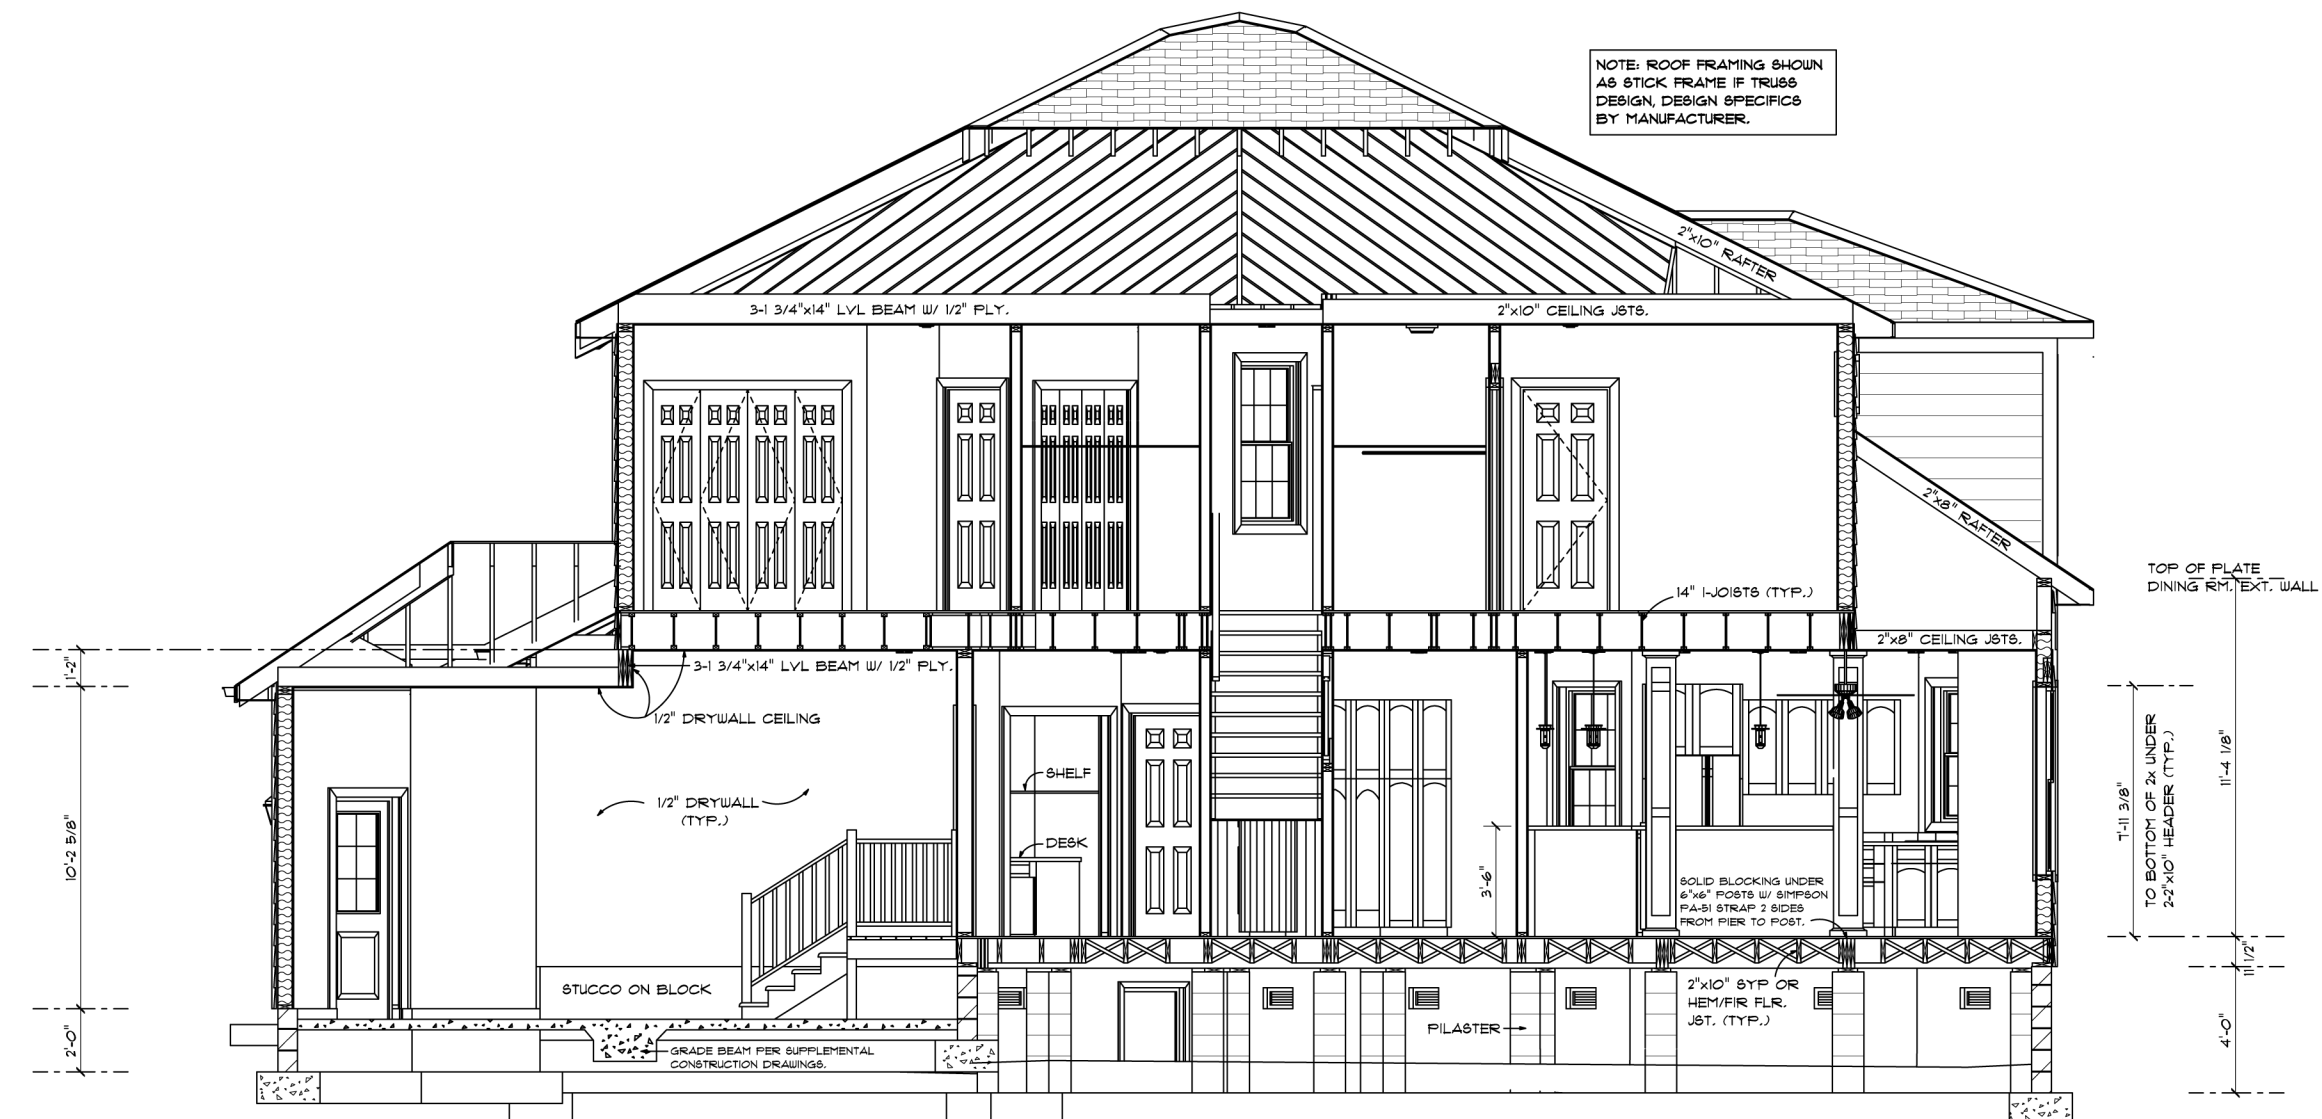

SECTION E - E
SCALE: 1/4" = 1' - 0"

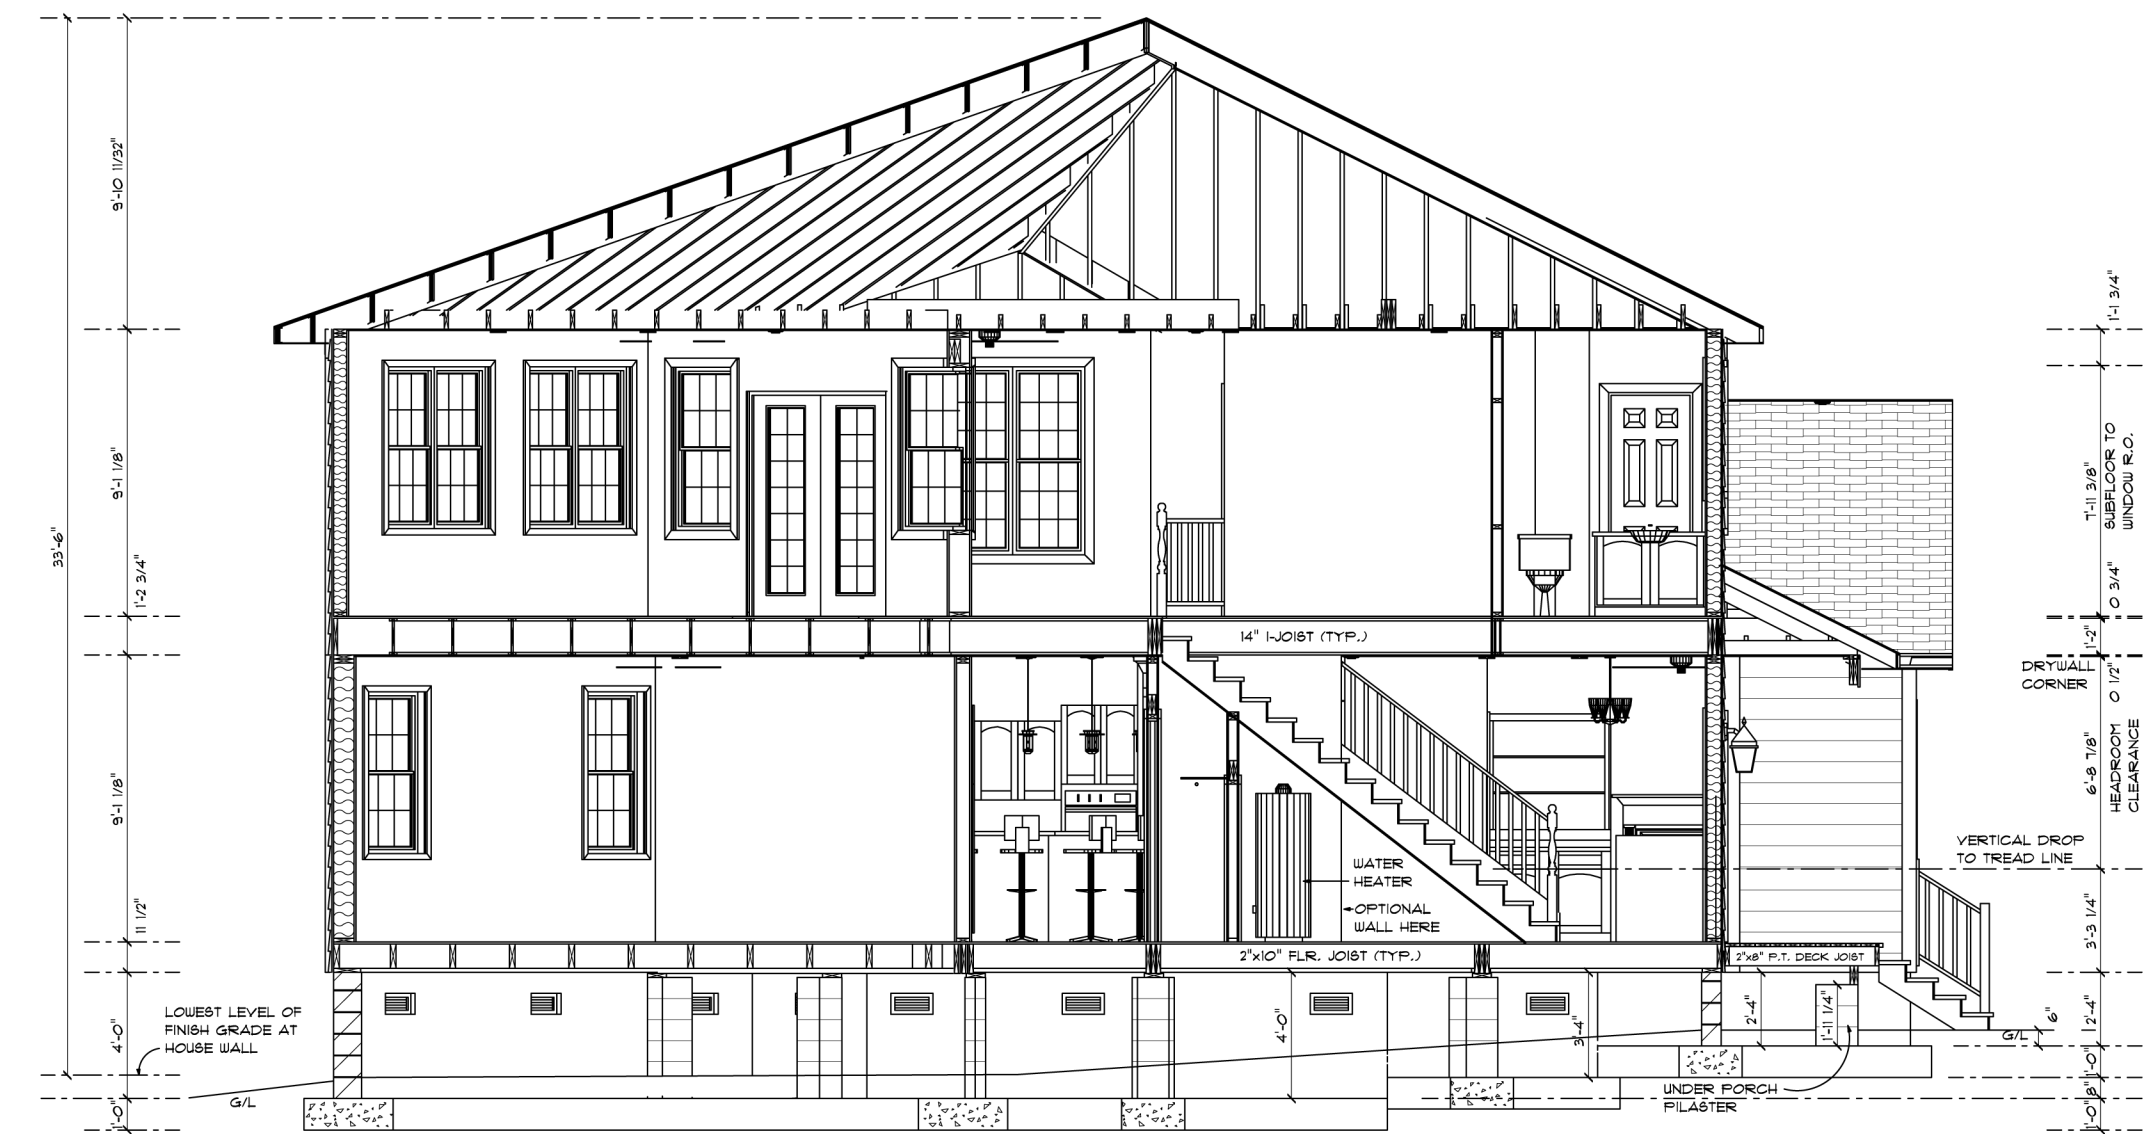

SECTION A - A
SCALE: 1/4" = 1' - 0"

©2013 AIKEN RESIDENTIAL DESIGN
THESE PLANS ARE COPYRIGHT
PROTECTED. USE OF THESE PLANS
IN WHOLE OR PART WITHOUT THE
WRITTEN APPROVAL OF AIKEN
RESIDENTIAL DESIGN IS PROHIBITED.

AIKEN RESIDENTIAL DESIGN

82 BEEHIVE LANE
AIKEN, SC 29805
(828) 545-8528