


SECOND FLOOR ELECTRICAL PLAN

ELECTRICAL	COUNT	SYMBOL
ceiling fan	2	
ceiling fan globe 1	3	
ceiling fan light	3	
Header Mount Fluorescent	2	
Fluorescent fixture	1	
pot light	18	
vanity bar light	3	
cable tv outlet	5	
outlet	24	
outlet gfi	10	
pull chain light	3	
smoke detector	8	
switch	22	
switch 3 way	4	
telephone	4	

NOTES:
1. ALL IRC REQUIREMENTS TO BE APPLIED. IF CONFLICTS EXIST, IRC REQUIREMENTS OR LOCAL CODE REQUIREMENTS SUPERCEDE THIS ELECTRICAL PLAN.
2. ADDITIONAL ELECTRICAL AND ELECTRONIC COMPONENTS SUCH AS SECURITY, VIDEO, FIRE ALARM OR OTHER HIGH OR LOW VOLTAGE COMPONENTS NOT SHOWN HERE ARE TO BE DESIGNED BY OTHERS.

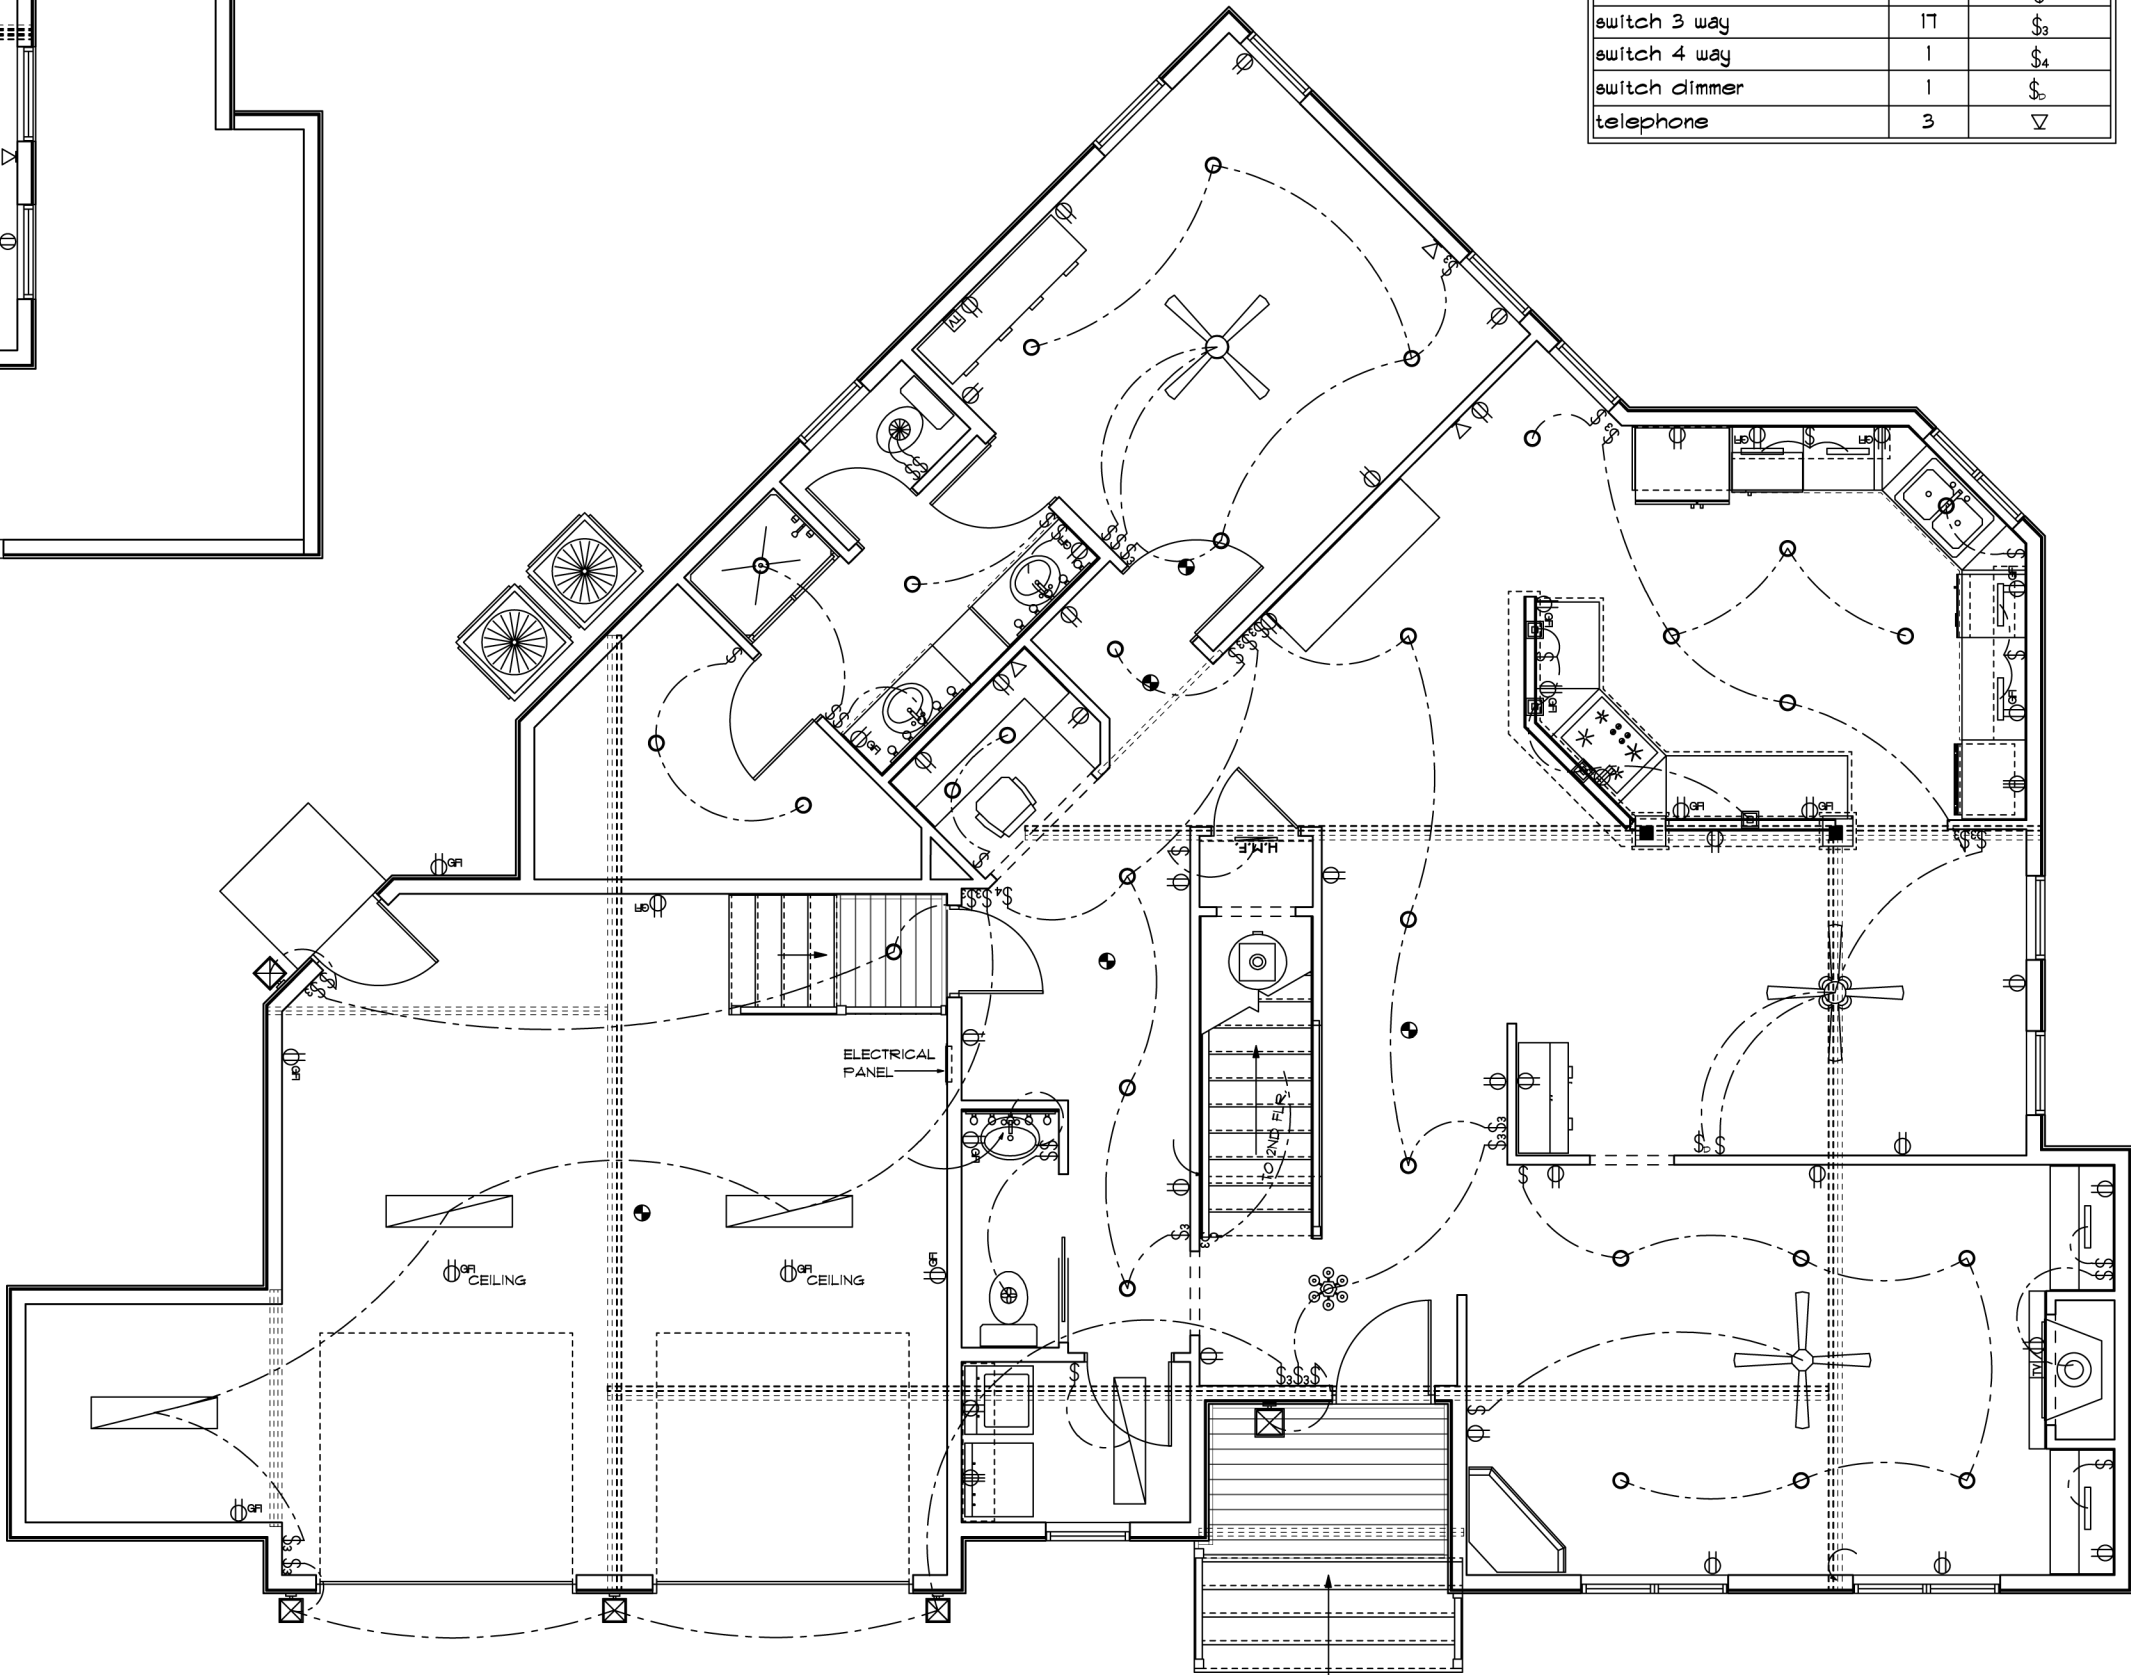

FIRST FLOOR ELECTRICAL PLAN

ELECTRICAL	COUNT	SYMBOL
ceiling fan	1	
ceiling fan globe 1	1	
ceiling fan light	1	
ceiling fan spotlights 2	1	
exterior light 3	5	
Header Mount Fluorescent	1	
Under Cupbrd. Light	6	
chandelier	1	
Fluorescent fixture	4	
pendant large	4	
pot light	30	
vanity bar light	3	
cable tv outlet	2	
fan	1	
outlet	32	
outlet 220v	3	
outlet gfi	18	
smoke detector	5	
switch	28	
switch 3 way	17	
switch 4 way	1	
switch dimmer	1	
telephone	3	